


NO.	GRANTOR	GRANTEE	INSTANT DEED	LAND SCHEDULE DATE	RECORD	CUST. NO.	APEND.	REMARKS
25	H.L. BEDWELL & WIFE	L.F. N.R.R.		JULY 19-1917	DB 18 P 27 AUG. 14, 1917	11488	R. 1381	
22	J.C. FORTER			7-26-1918		11396	R. 1392	

 

SEE GOI. FEB. 21, 1924 FOR IMPROVEMENTS & REVISIONS AT PARIS, TENN.




FENCE ON BOTH SIDES FROM STA. 4396+30 TO STA. 4403+25, OWNED BY R.C. COMPANY  
 FENCE AROUND TRAIN SHED & YARDS SEE LETTER 7-16-18 SUPT. SCATES TO W.C. FILE 3944 PAINT ATTACHED

ITEM #2  
 \* Sold to KWT Railway 2/28/87  
 MAP 9/16/11  
 4359+66 E. Depot Loading Platform  
 60+28 Cherry St  
 4370+08 End of Coal Trestle  
 4370+00

ITEM #3  
 Sold to KWT Railway 2/28/87  
 4370+00

ITEM #5  
 ITEM #6

ITEM #4

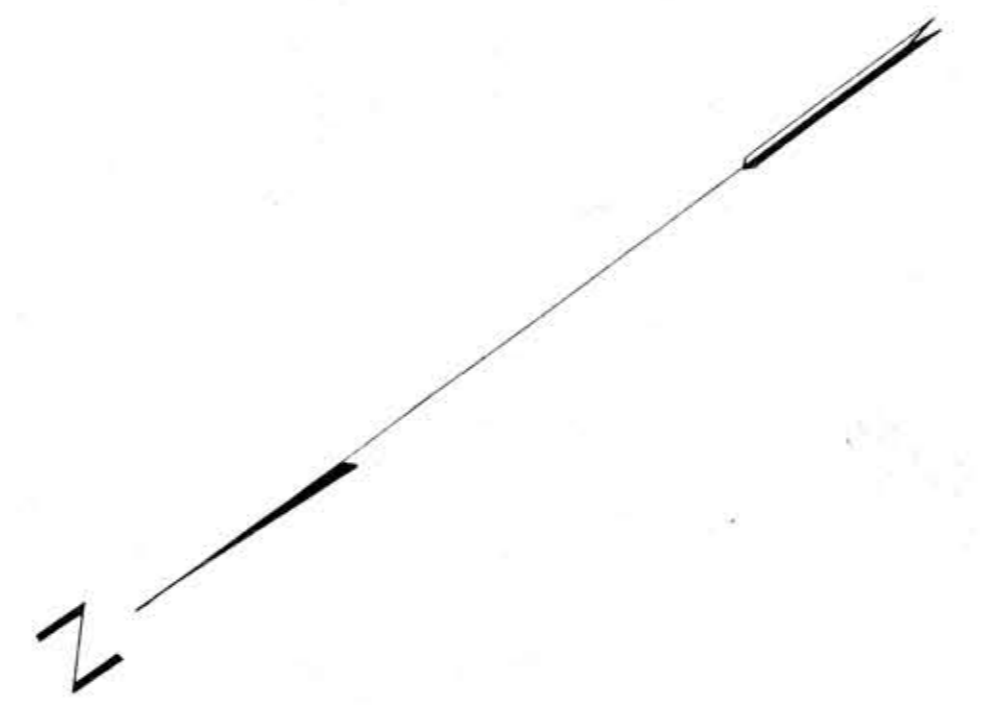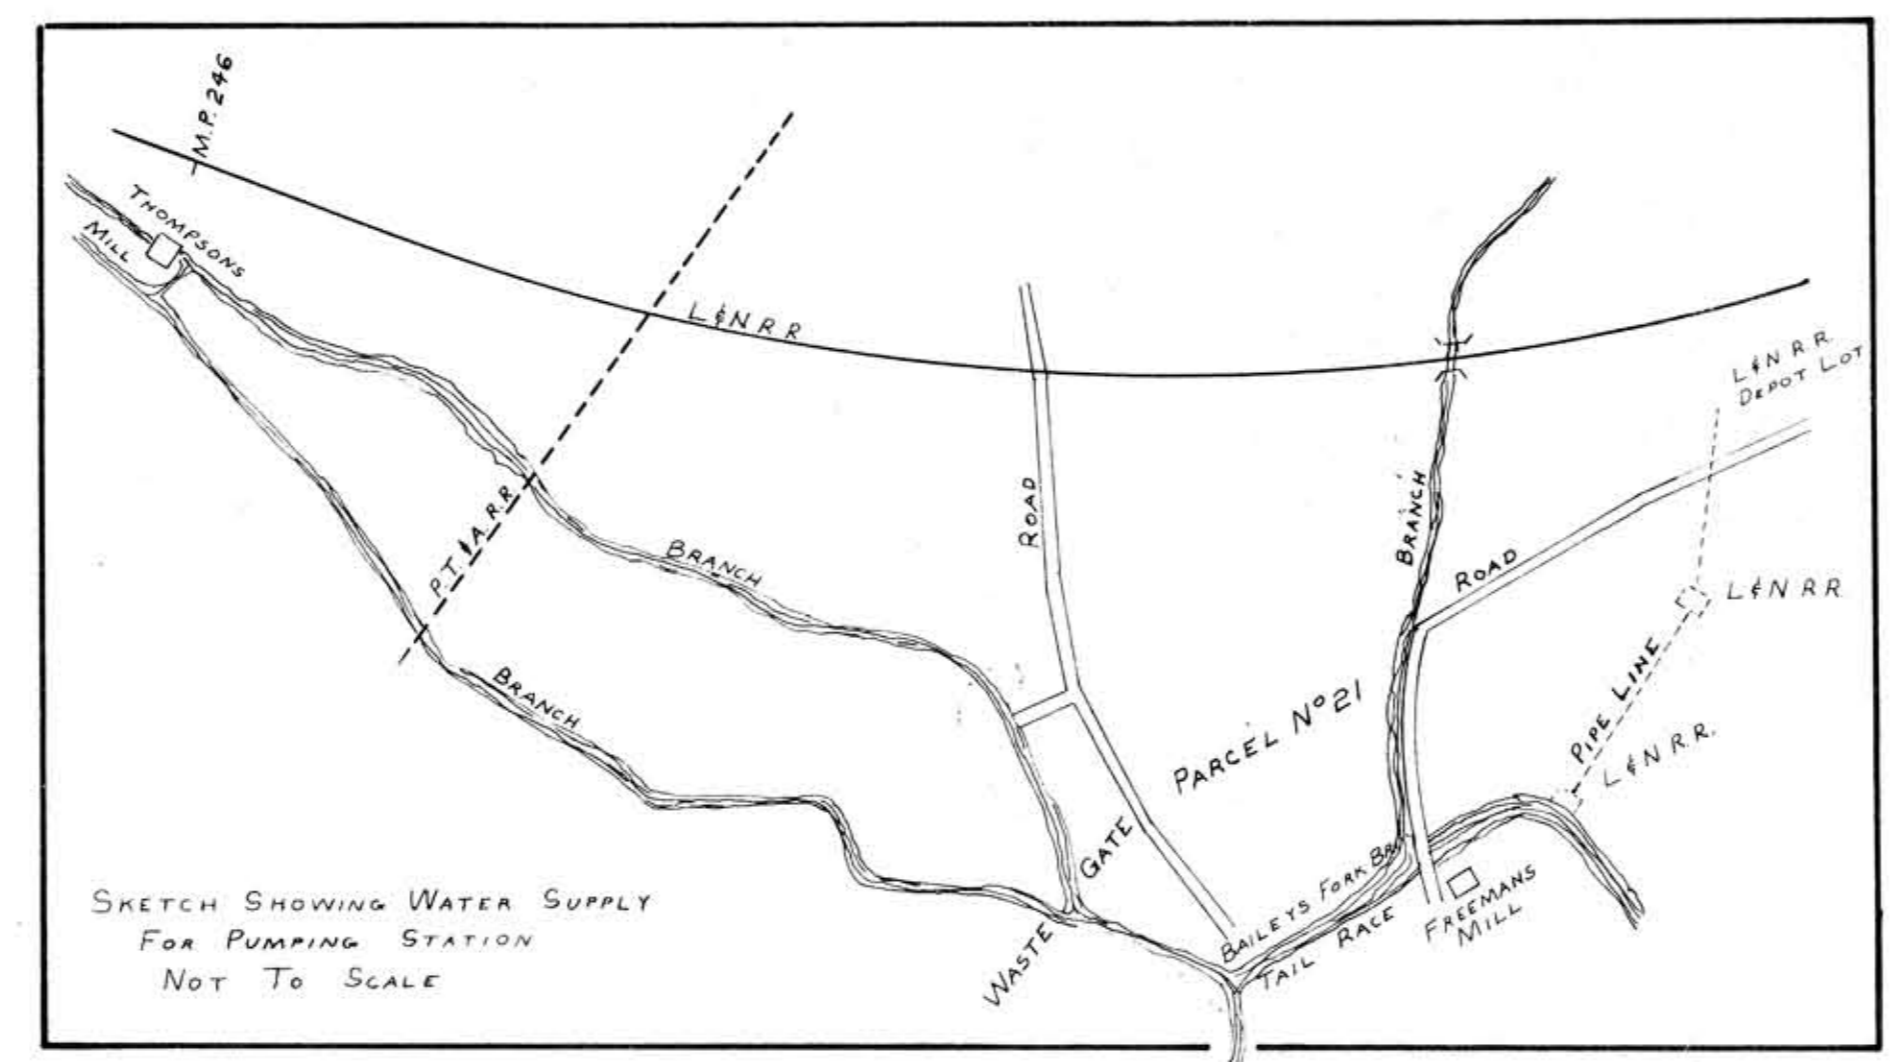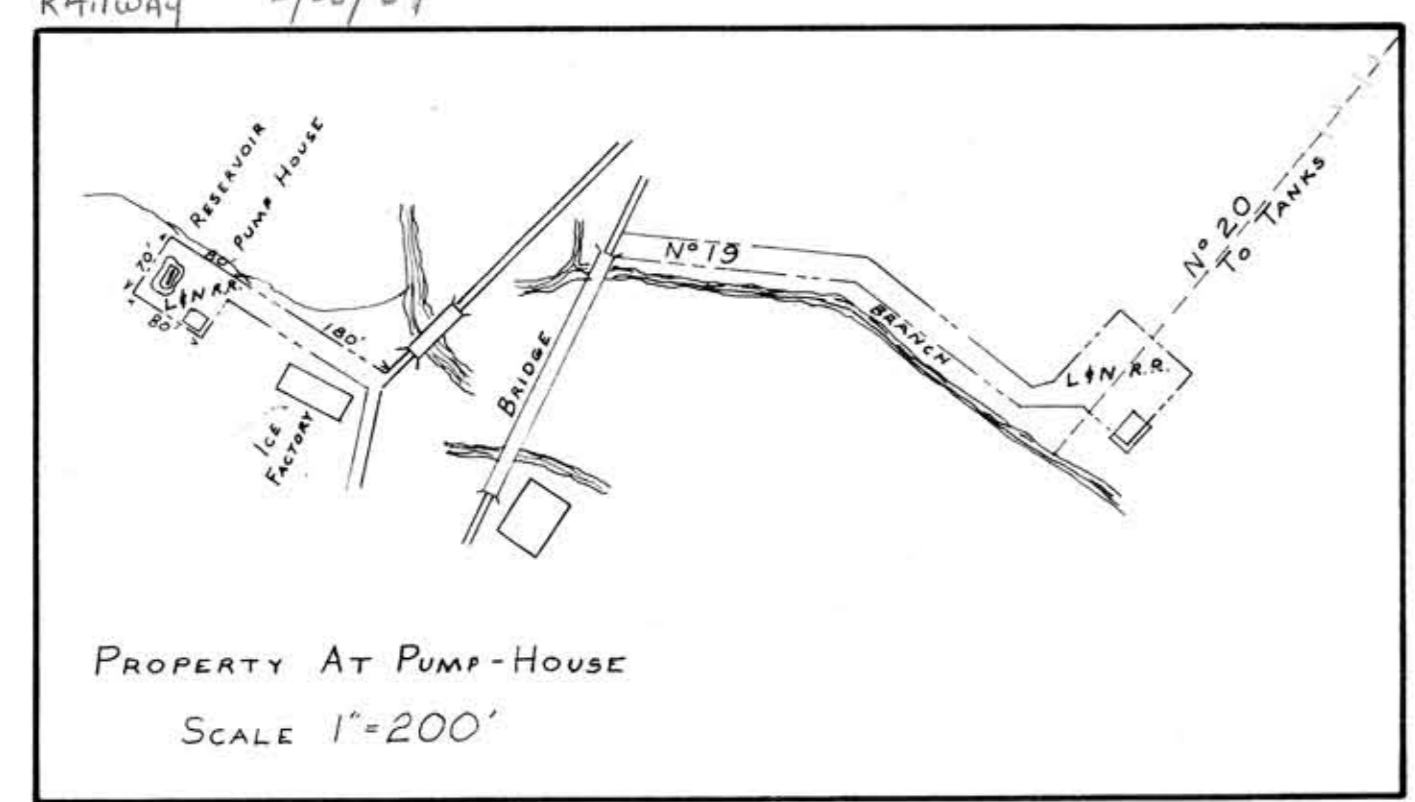

RIGHT OF WAY AND TRACK MAP  
 LOUISVILLE AND NASHVILLE R. R. CO.  
 MEMPHIS LINE

STATION 4351+15 TO STATION 4403+95  
 SCALE 1 INCH = 100 FT.

OFFICE OF CHIEF ENGINEER  
 LOUISVILLE KY

DRAWN BY H. R. V.

040-011

V-25A  
 S-42B